




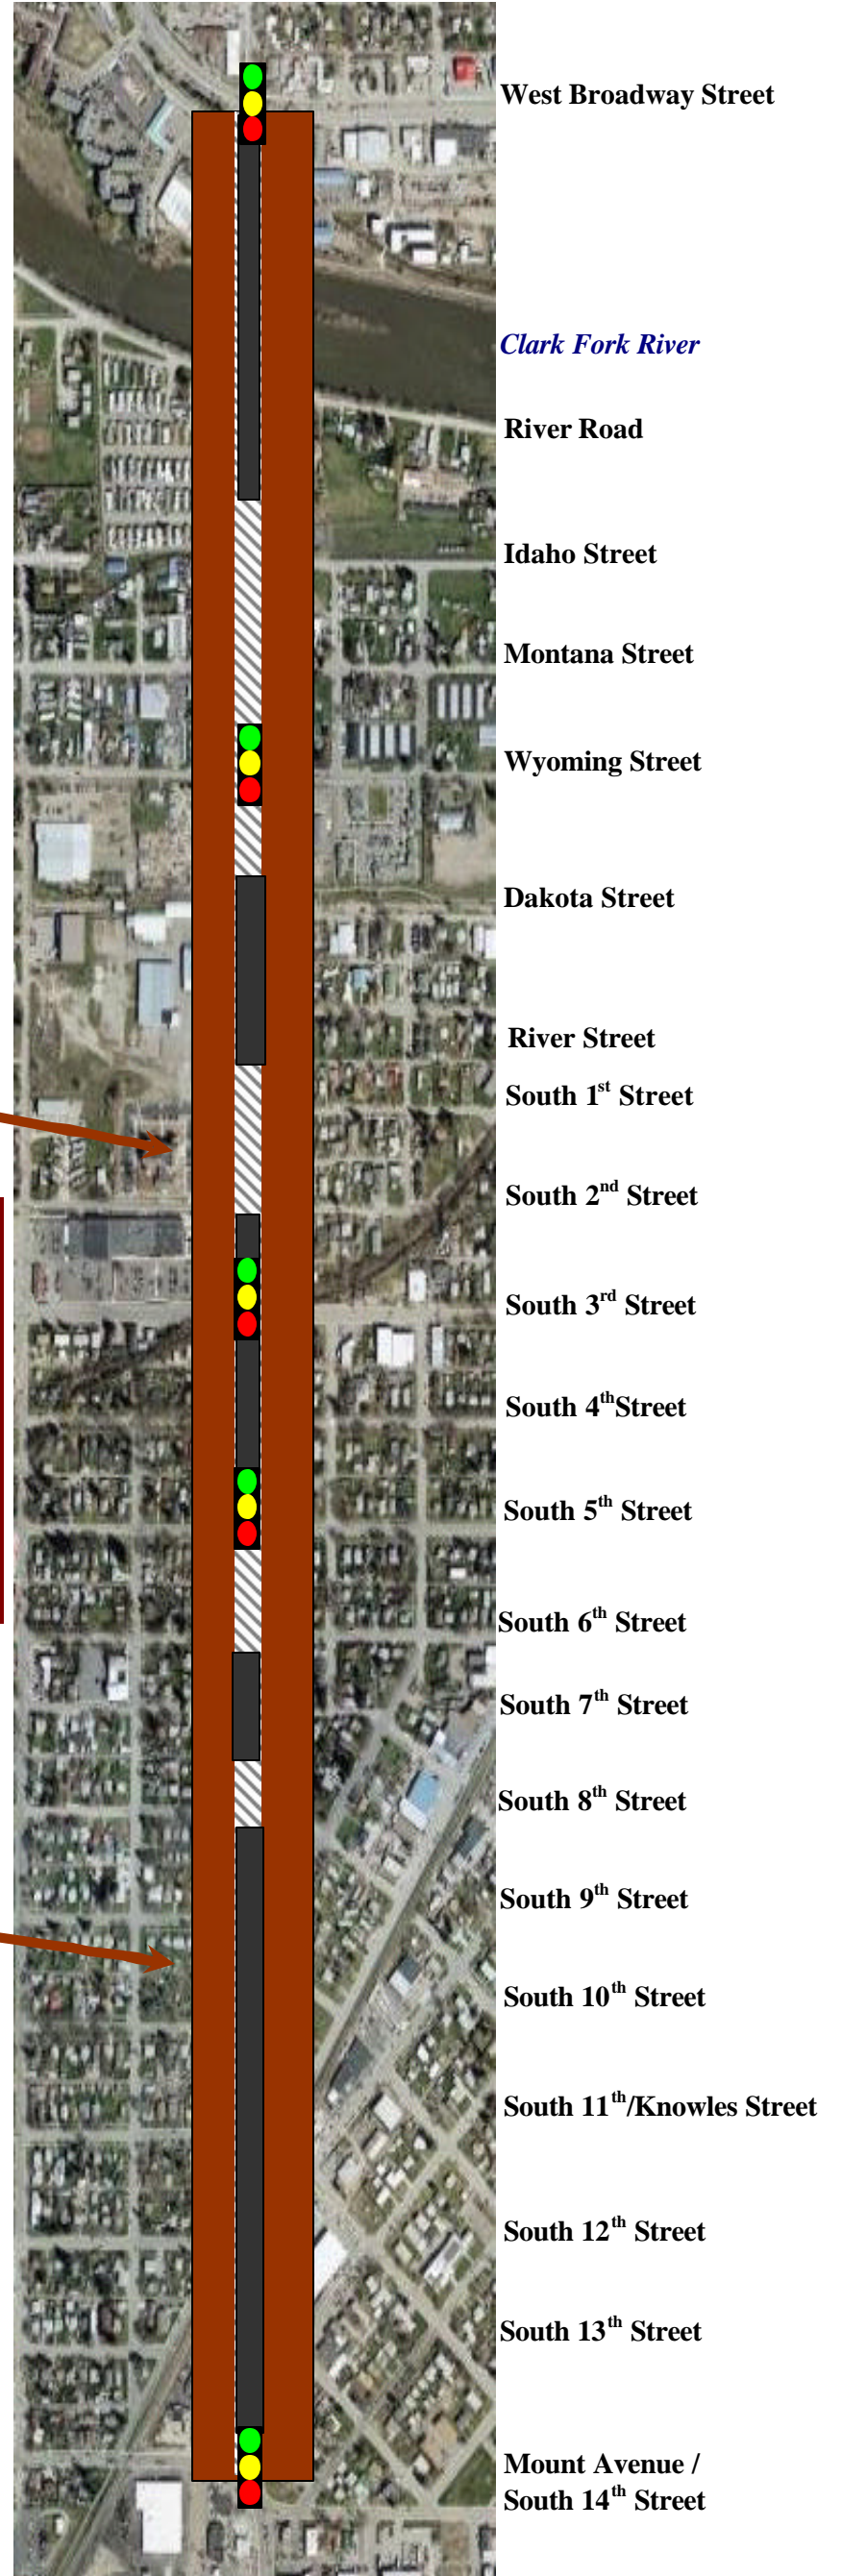

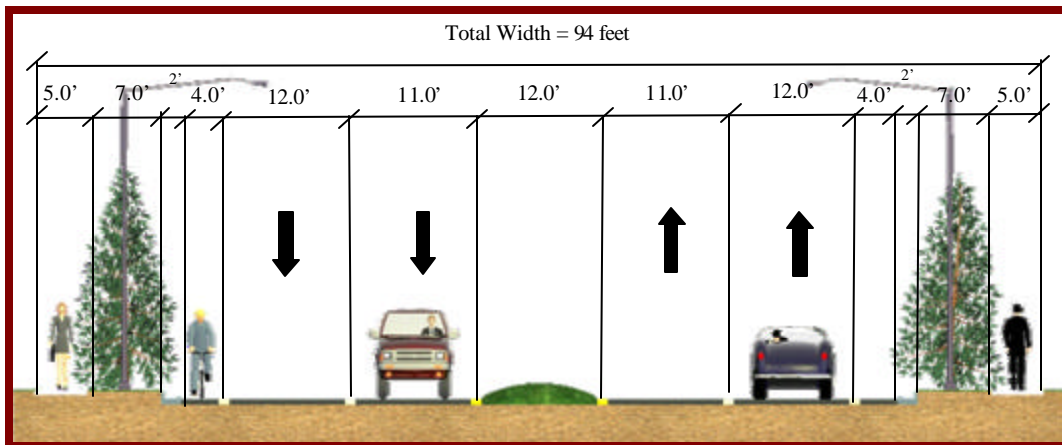

Russell Street Alternative 4 Preliminary Preferred Alternative

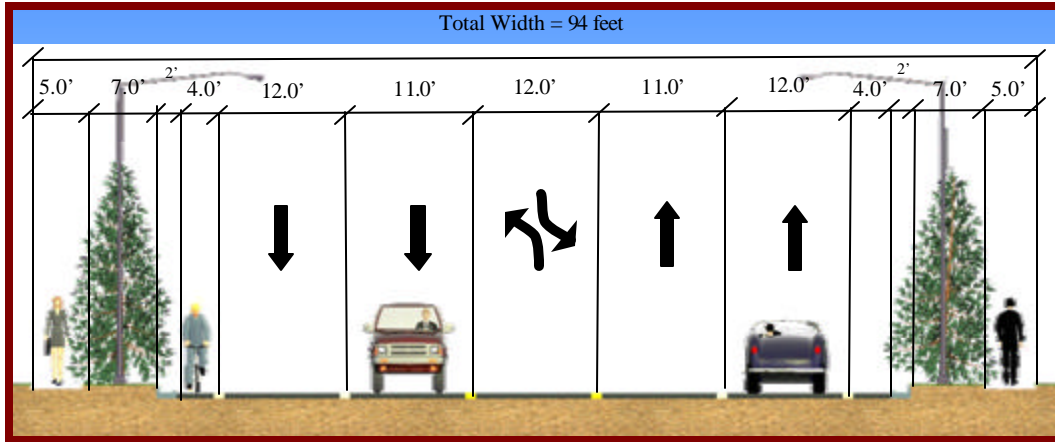

Key:

-  Four lanes with median/turn lane
-  Raised median
-  Turn lane
-  Traffic signal