



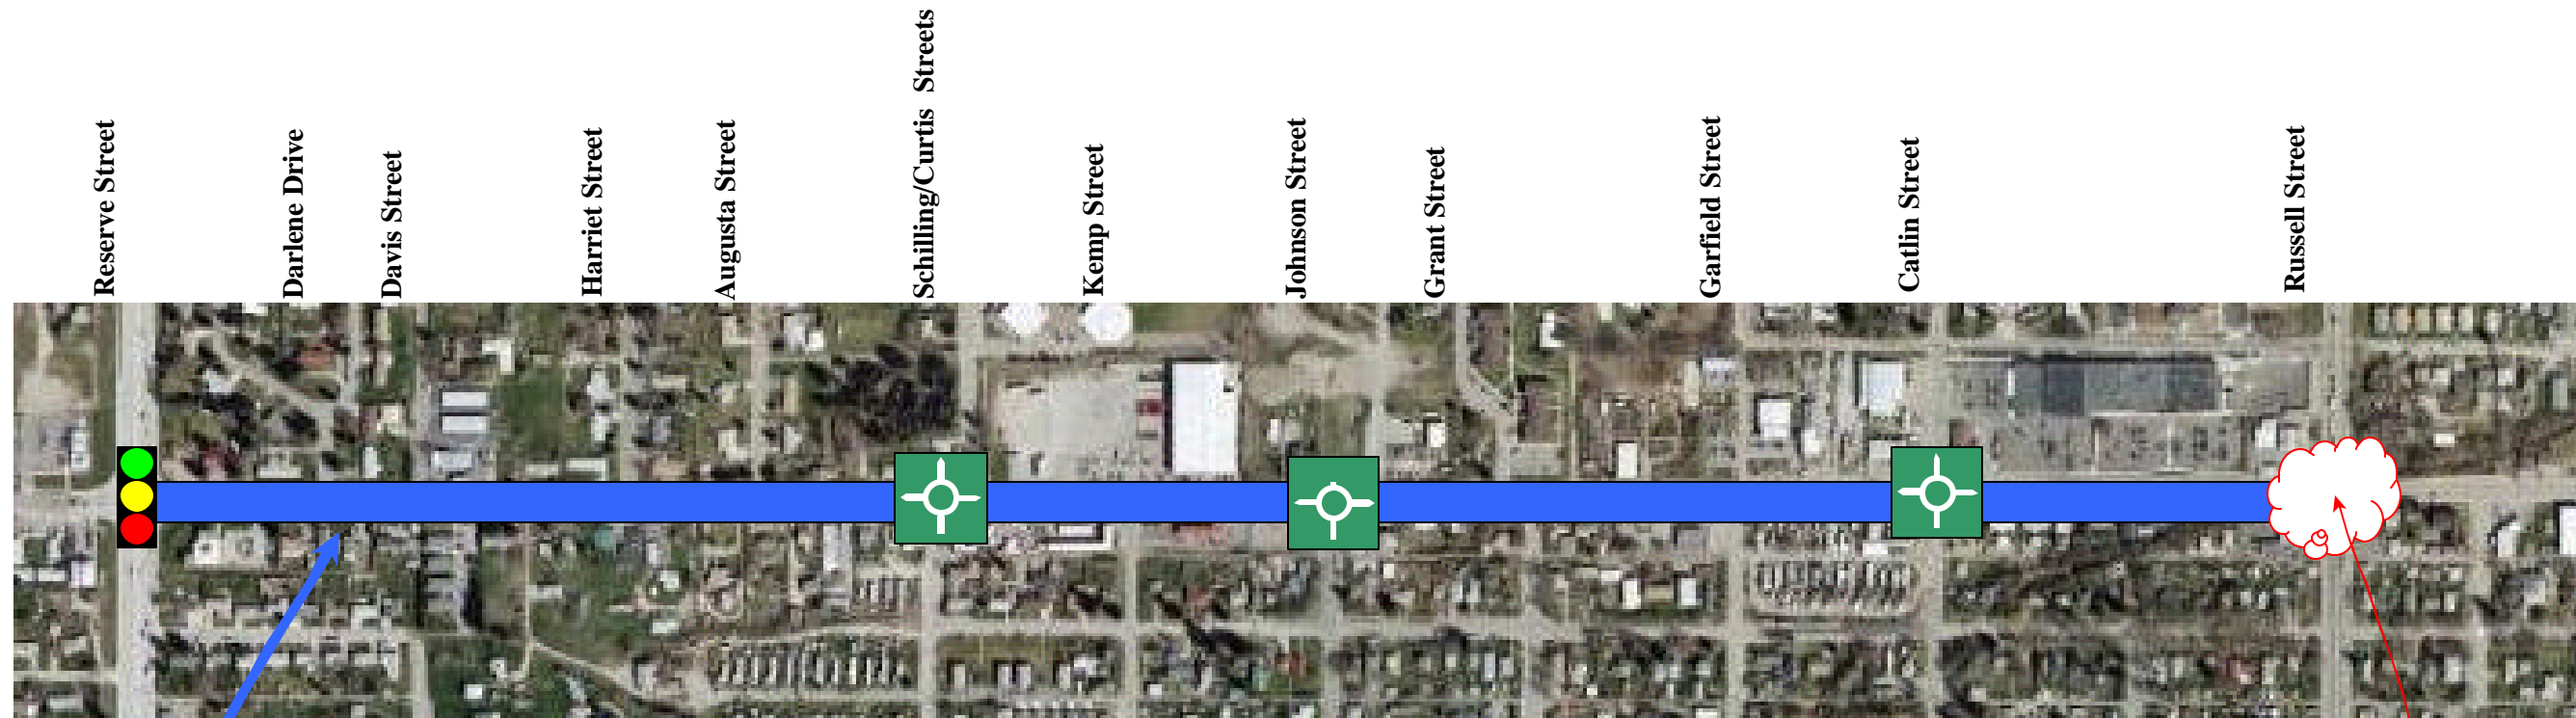


South 3rd Street Alternative B

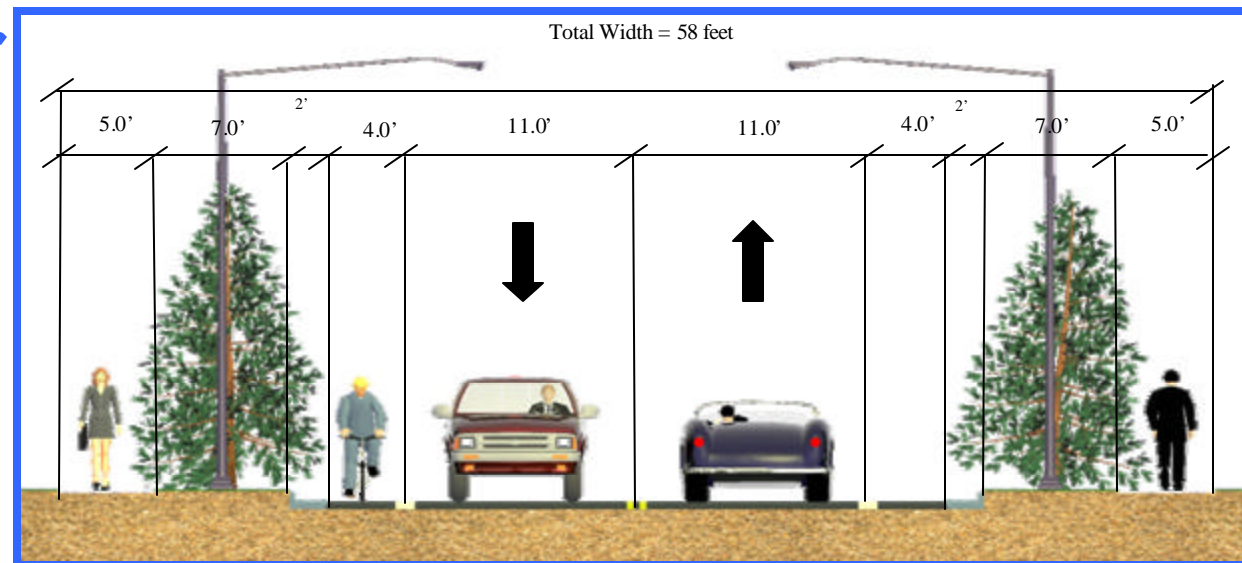

Intersection treatment determined by selection of Russell Street Alternative



Key:

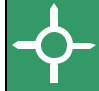-  Two lanes
-  Traffic signal
-  Single Lane Roundabout