




# South 3<sup>rd</sup> Street Alternative C Preliminary Preferred Alternative

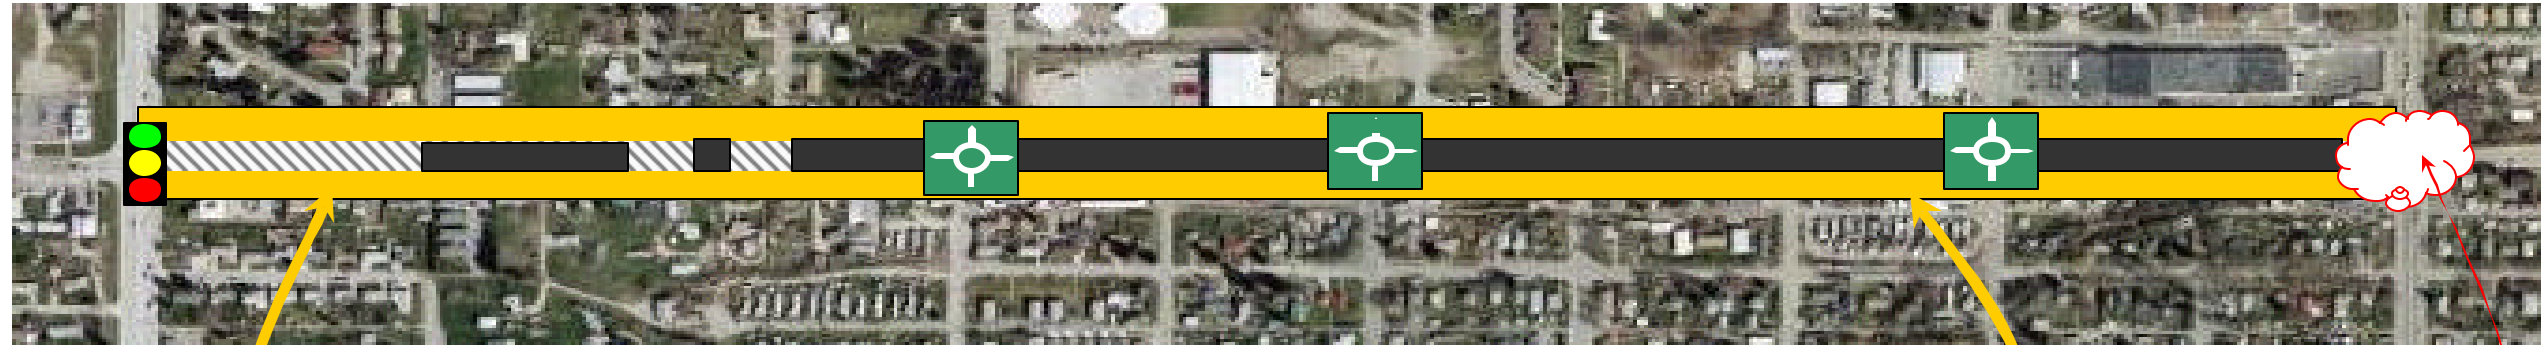

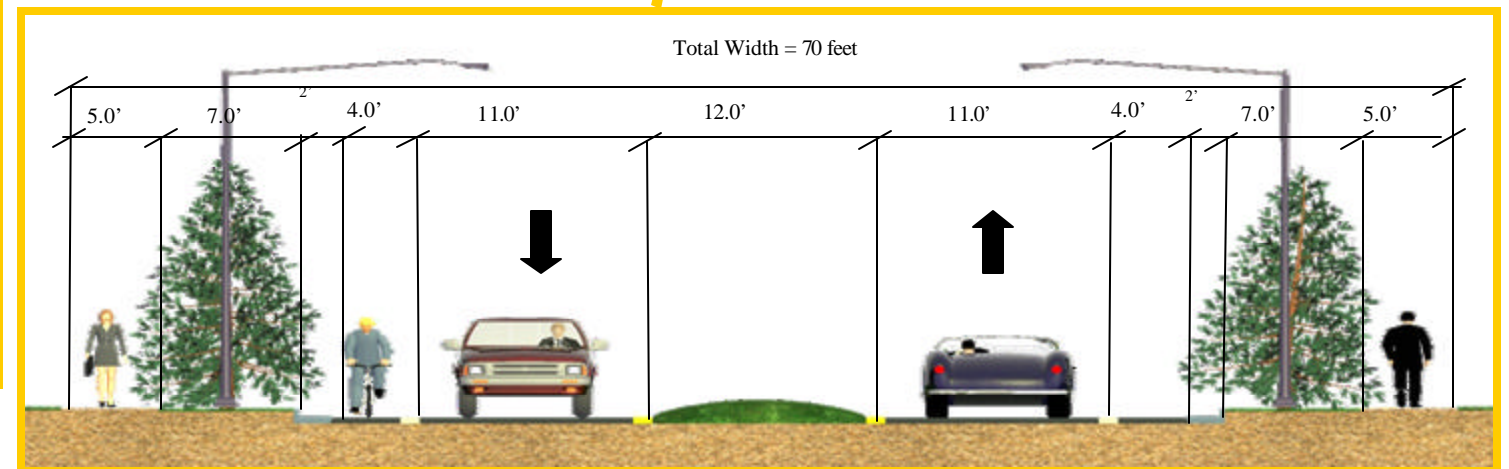


Reserve Street  
Darlene Drive  
Davis Street  
Harriet Street  
Augusta Street  
Schilling/Curtis Streets  
Kemp Street  
Johnson Street  
Grant Street  
Garfield Street  
Catin Street  
Russell Street

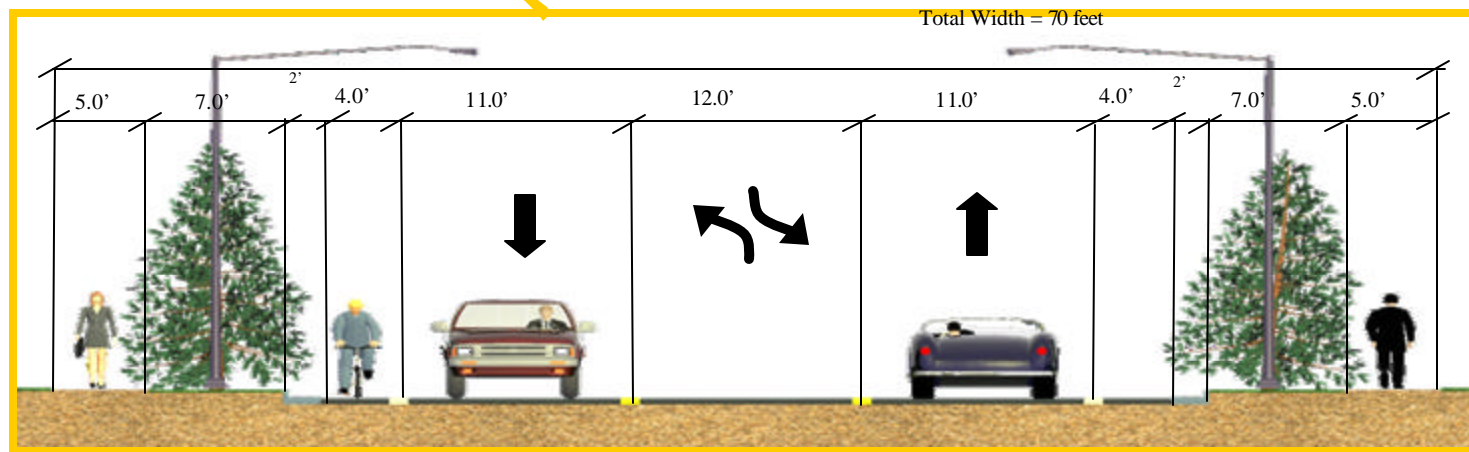

Intersection treatment determined by selection of Russell Street Alternative



**Key:**

-  Two lanes with median/turn lane
-  Raised median
-  Turn lane
-  Traffic signal
-  Single Lane Roundabout