

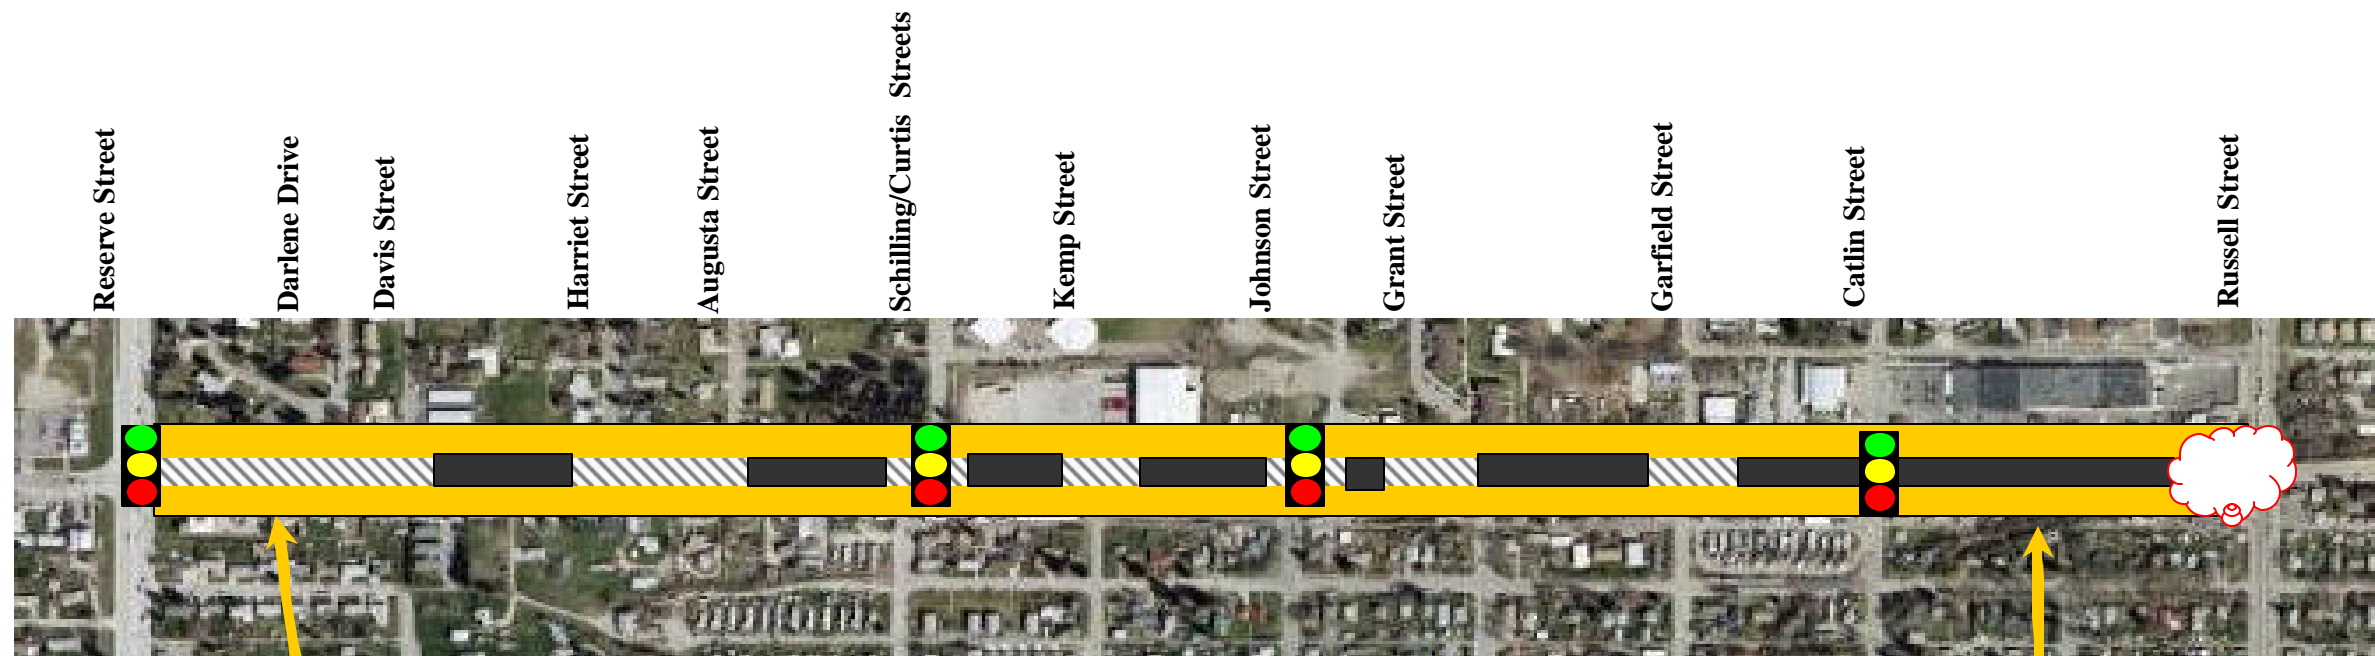


# South 3<sup>rd</sup> Street Alternative E

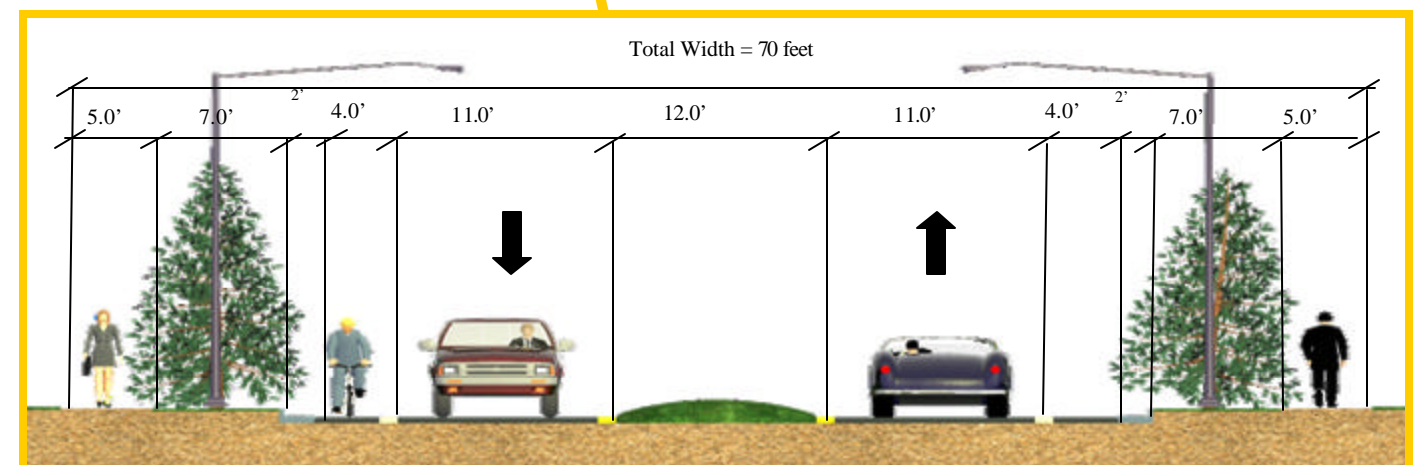

Intersection treatment determined by selection of Russell Street Alternative

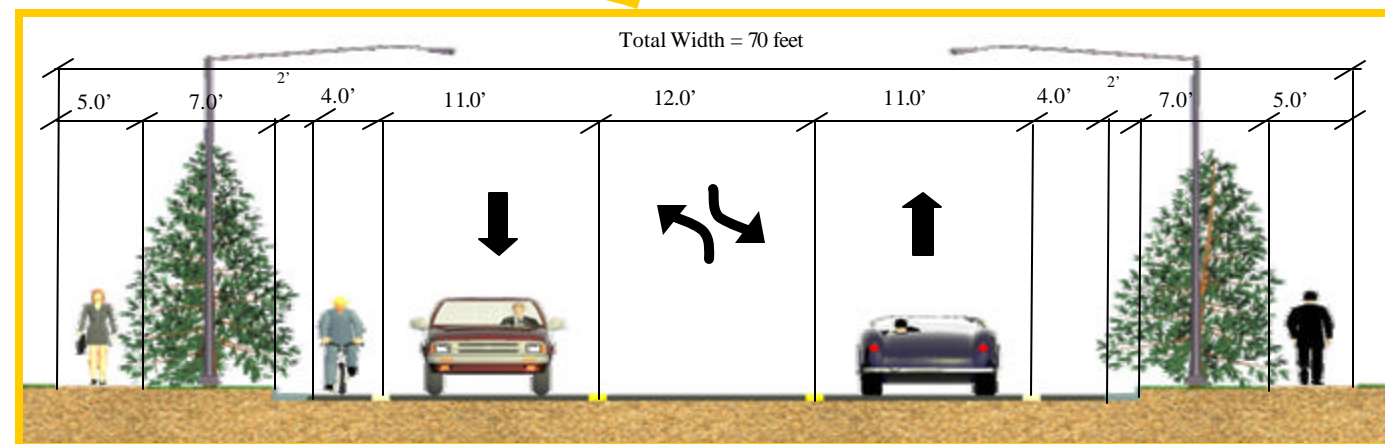

**Key:**

Two lanes with median/turn lane

Raised median

Turn lane

Traffic signal